



SECOND FLOOR

17,503 S.F. USEABLE AREA
1,861 S.F. COMMON AREA

19,364 S.F. RENTABLE AREA

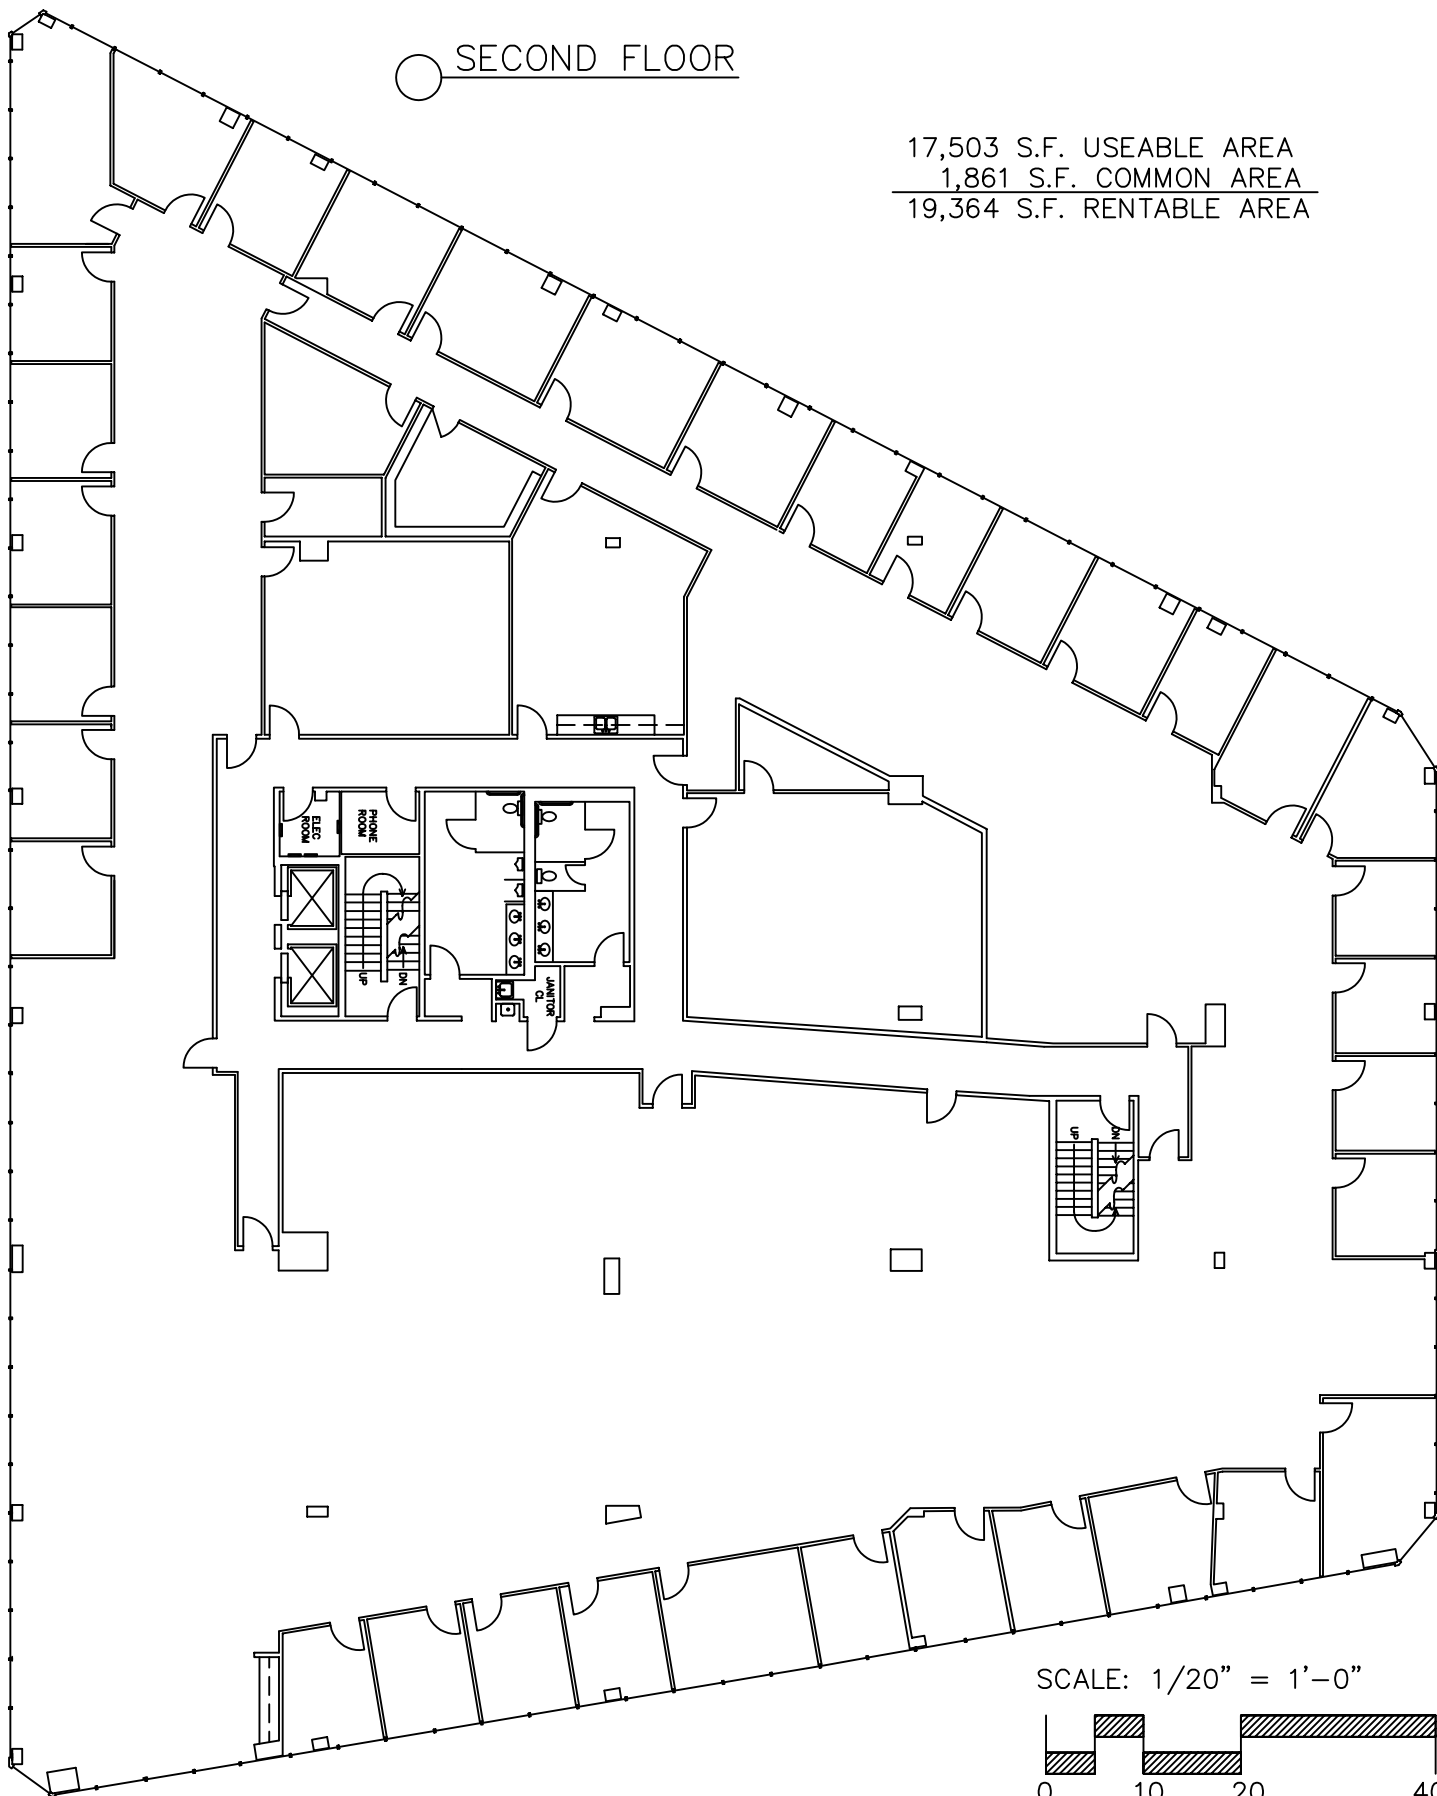

SCALE: 1/20" = 1'-0"

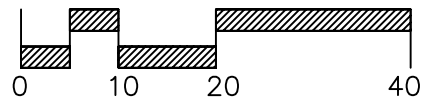

Drawing for:
BUTTROSS PROPERTIES
PO BOX 5396
Austin, Texas 78763

7901 CAMERON RD.
ONE CAMERON PLACE
BUILDING THREE
2ND FL RENTABLE AREA: 19,364 S.F.

THE MEASUREMENTS AND FLOOR PLANS ARE ACCURATE TO WITHIN 2% INTERIOR WALLS AND DEMISING WALLS ARE ASSUMED TO BE 5" THICK.
Project No.: 20710.07
Rev. Date: May 17, 2007
©2007

† DIMENSIONS †
FLOOR PLANS
7301 Waterline Rd.
Austin, Texas 78731
Phone: 342-0114 Fax: 342-1965